



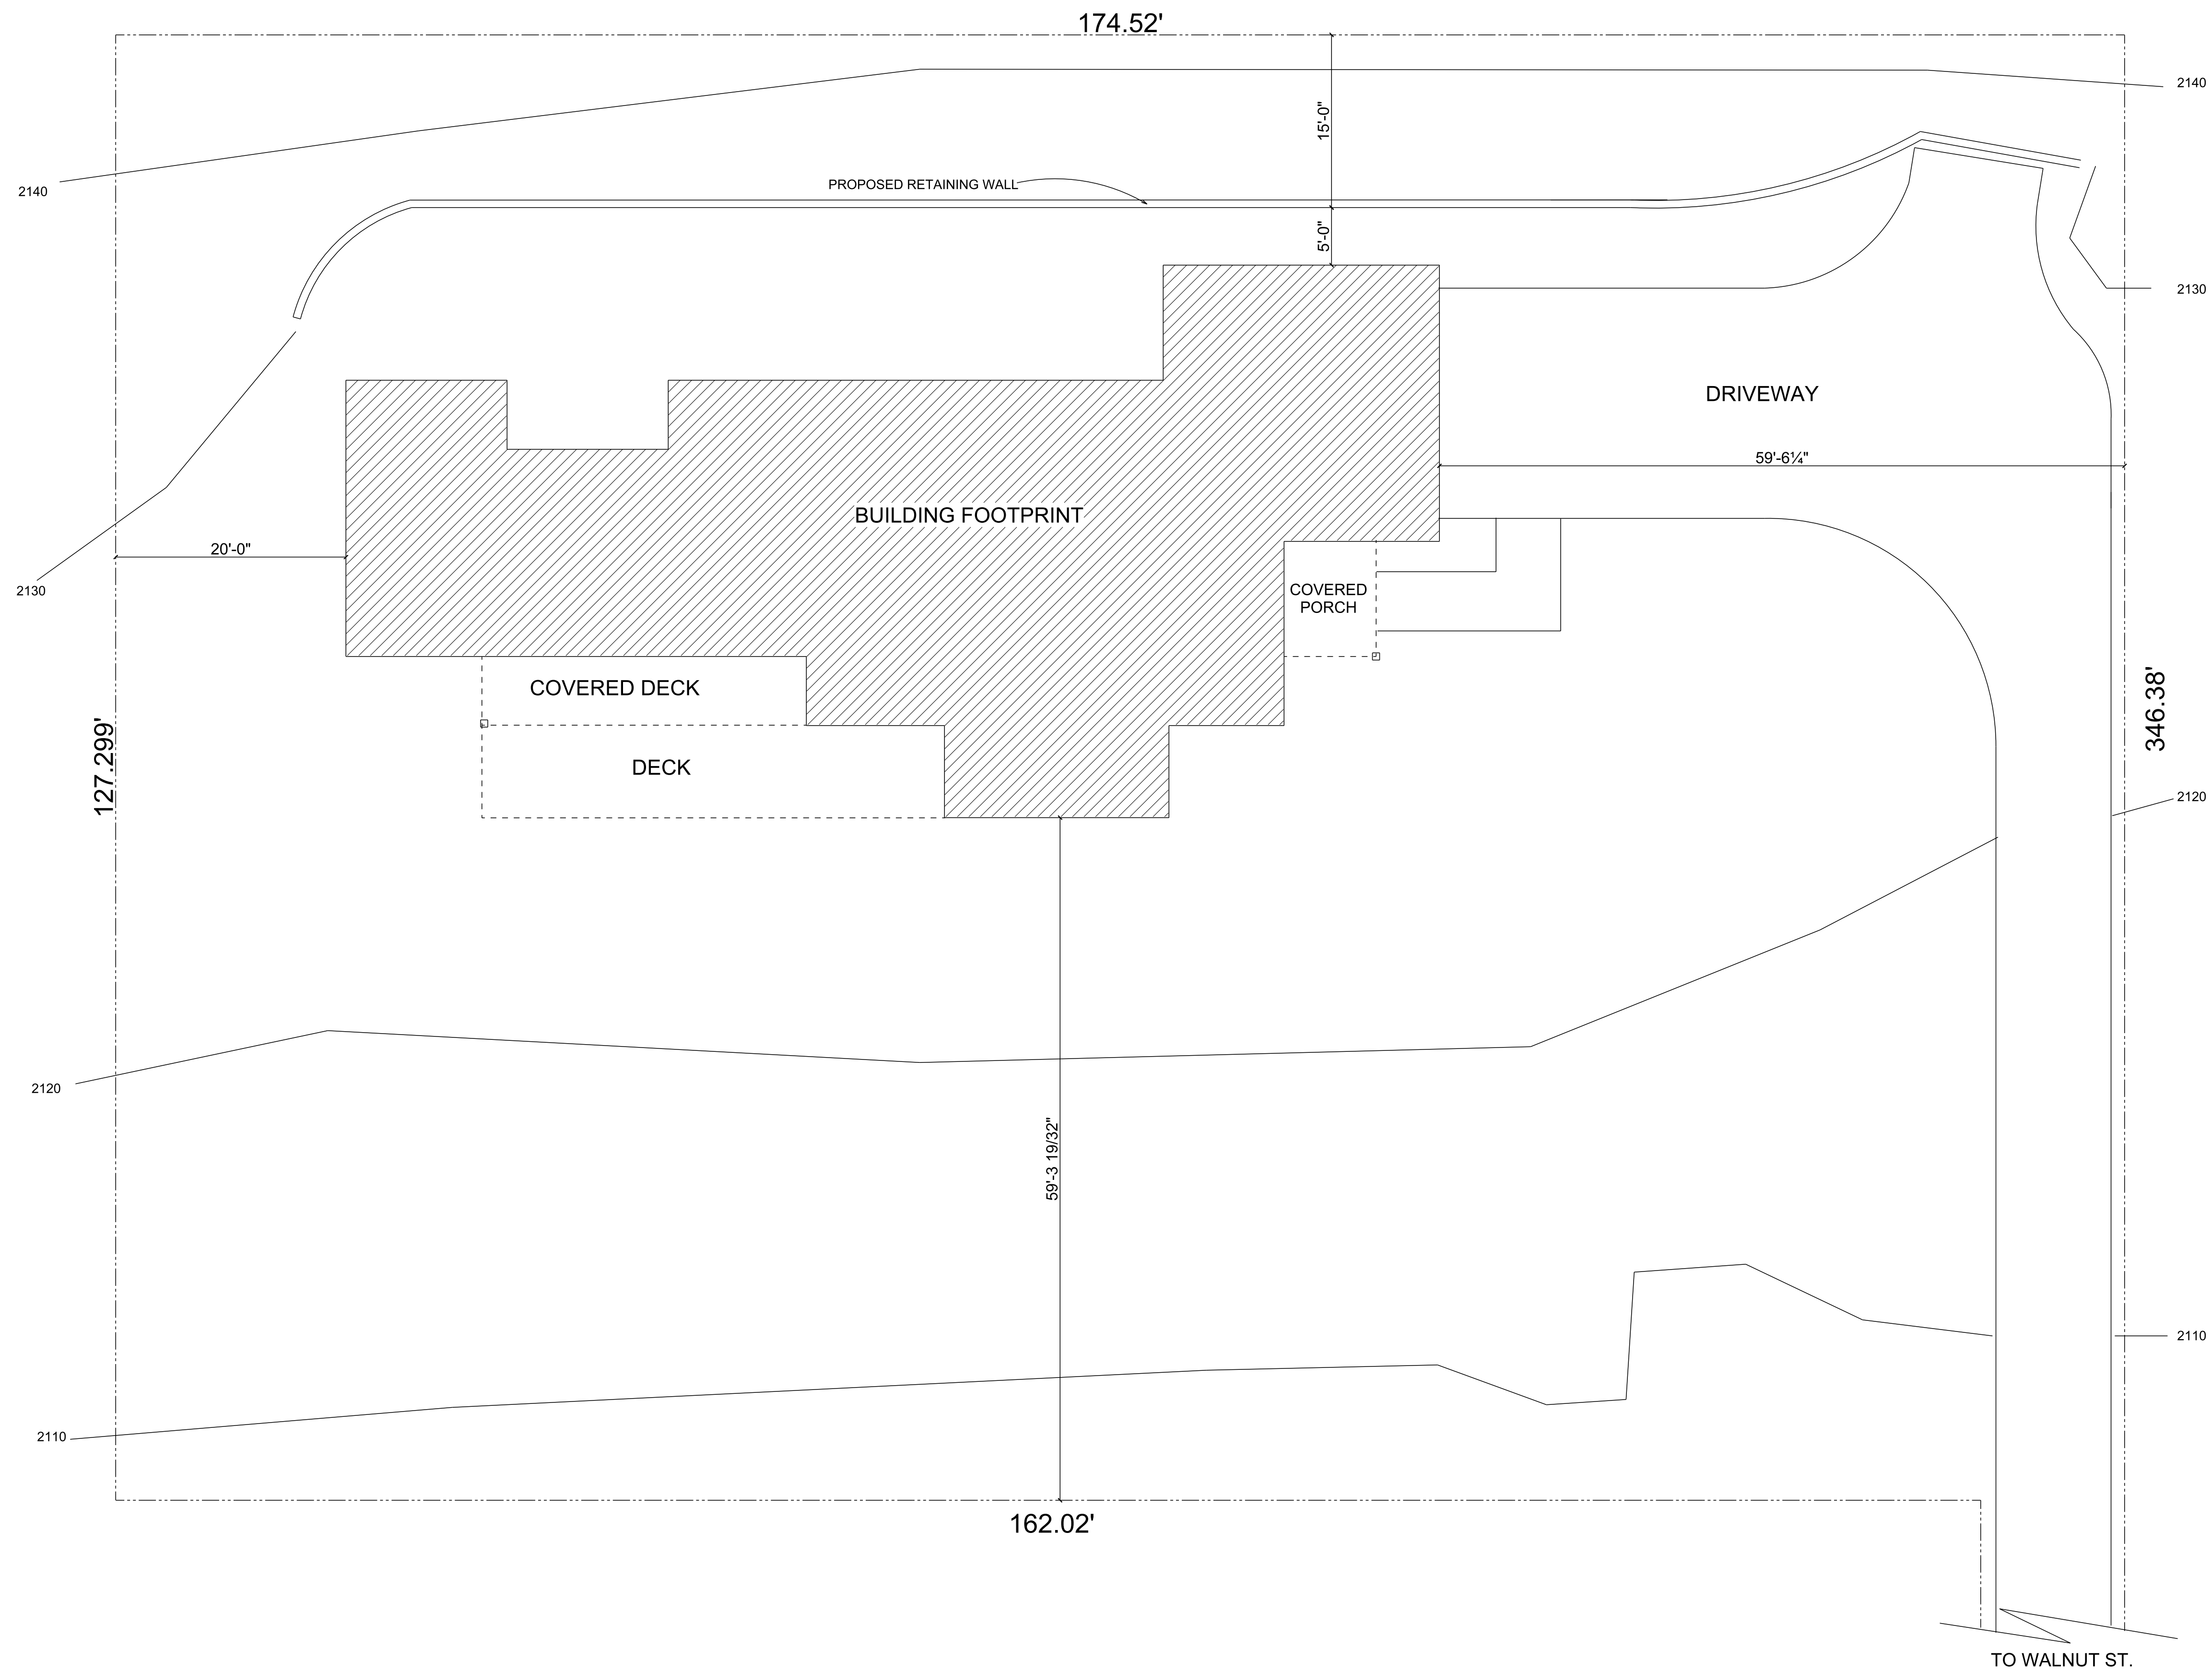

NOTES:

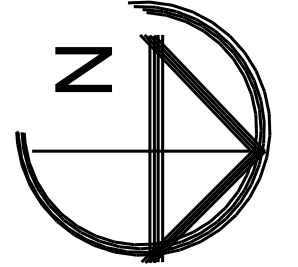

S.F.D. @:
509 WALNUT ST.
ASHLAND OR 97520
FOR: ASHER HOMES

REV.	DATE:	REV.	DATE:

TITLE:
SITE PLAN

SCALE: 1/8" = 1'0"

FILE: ASHER-WALNUT ST.	
DRAWN BY: JWT	DATE: 11/11/13
CHECKED BY:	DATE:
SHEET 1 OF 4	

PROJECT:
S.F.D. @:
509 WALNUT ST.
ASHLAND OR 97520
FOR: ASHER HOMES

CUSTOMER:
ASHER HOMES
P.O. BOX 3459
ASHLAND OR 97520
541-482-5375
CCB#56025

 design residential
home design that inspires
Design Residential, Inc.
P.O. Box 8062
Medford, OR 97501
541-608-3956 / fax: 608-0112
www.designresidential.biz