


NOTES:

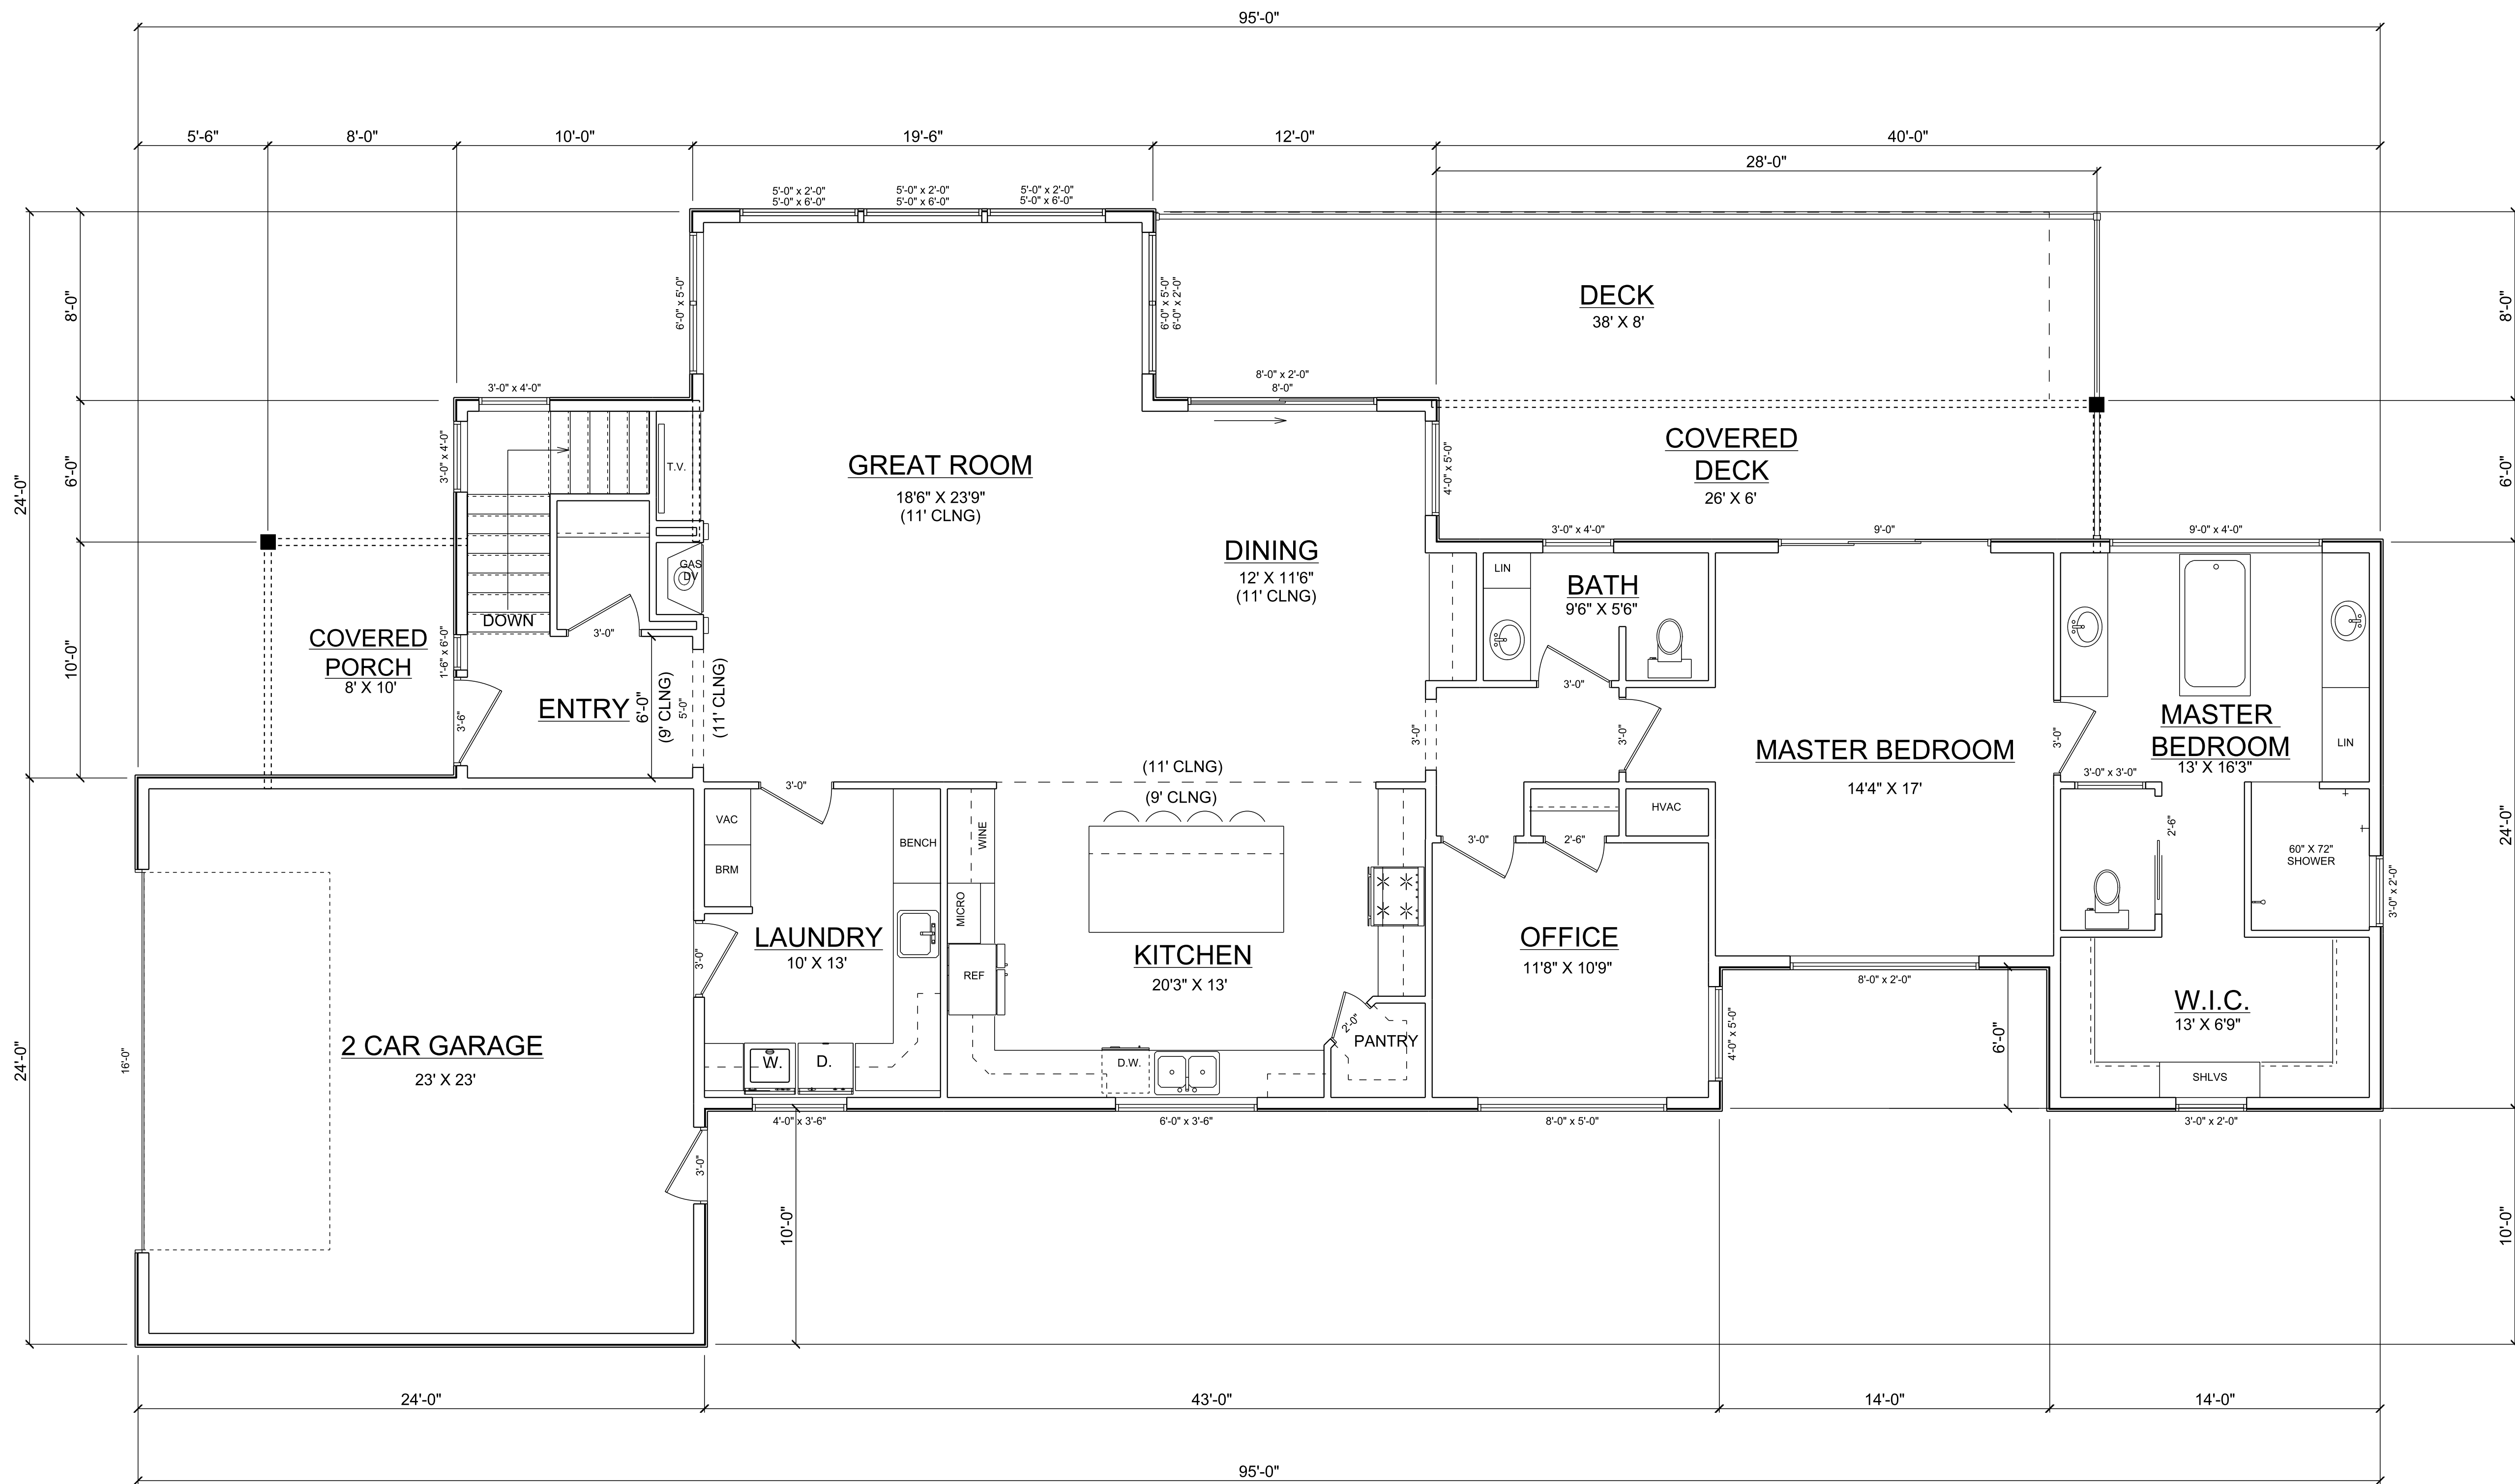

MAIN FLOOR
2151 SQ. FT.-LIVING

REV.	DATE:	REV.	DATE:

TITLE:
MAIN FLOOR
PLAN

SCALE: 1/4" = 1'0"

FILE:	
ASHER-WALNUT ST.	
DRAWN BY:	DATE:
JWT	11/11/13
CHECKED BY:	DATE:

SHEET 2 OF 4

PROJECT:
S.F.D. @:
509 WALNUT ST.
ASHLAND OR 97520
FOR: ASHER HOMES

CUSTOMER:
ASHER HOMES
P.O. BOX 3459
ASHLAND OR 97520
541-482-5375
CCB#56025

 design residential
home design that inspires
Design Residential, Inc.
P.O. Box 8062
Medford, OR 97501
541-608-3956 / fax: 608-0112
www.designresidential.biz